
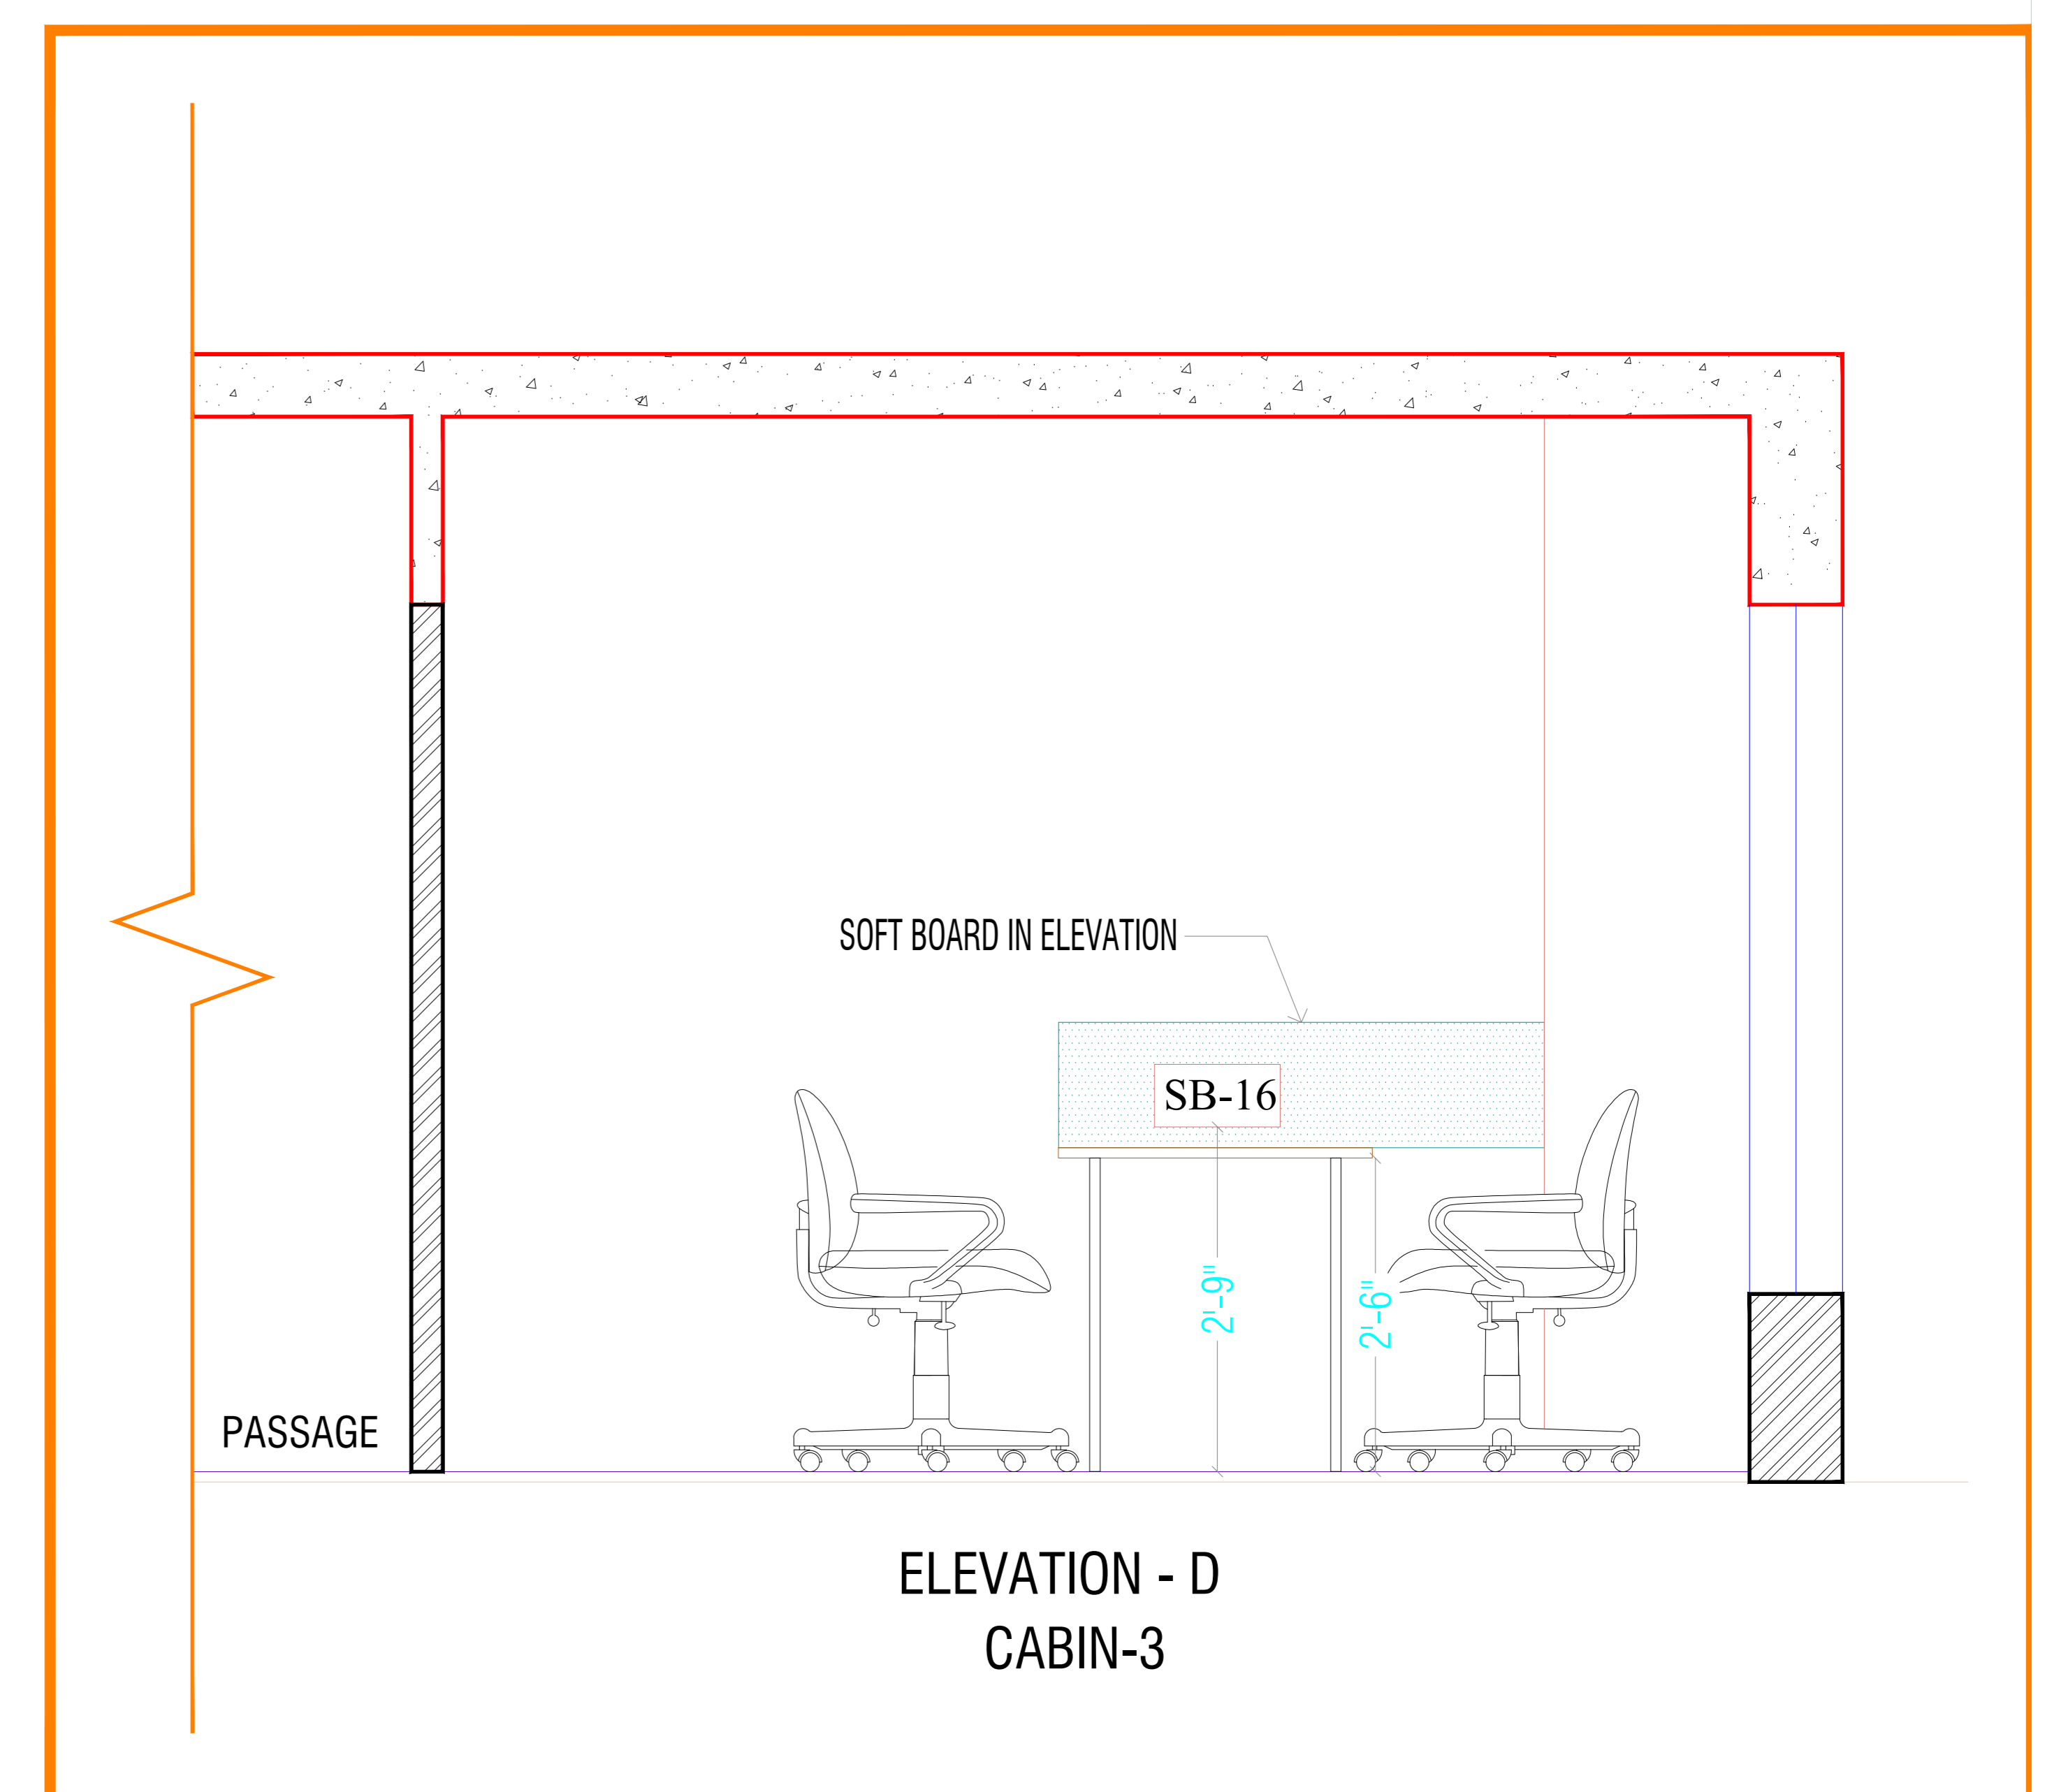
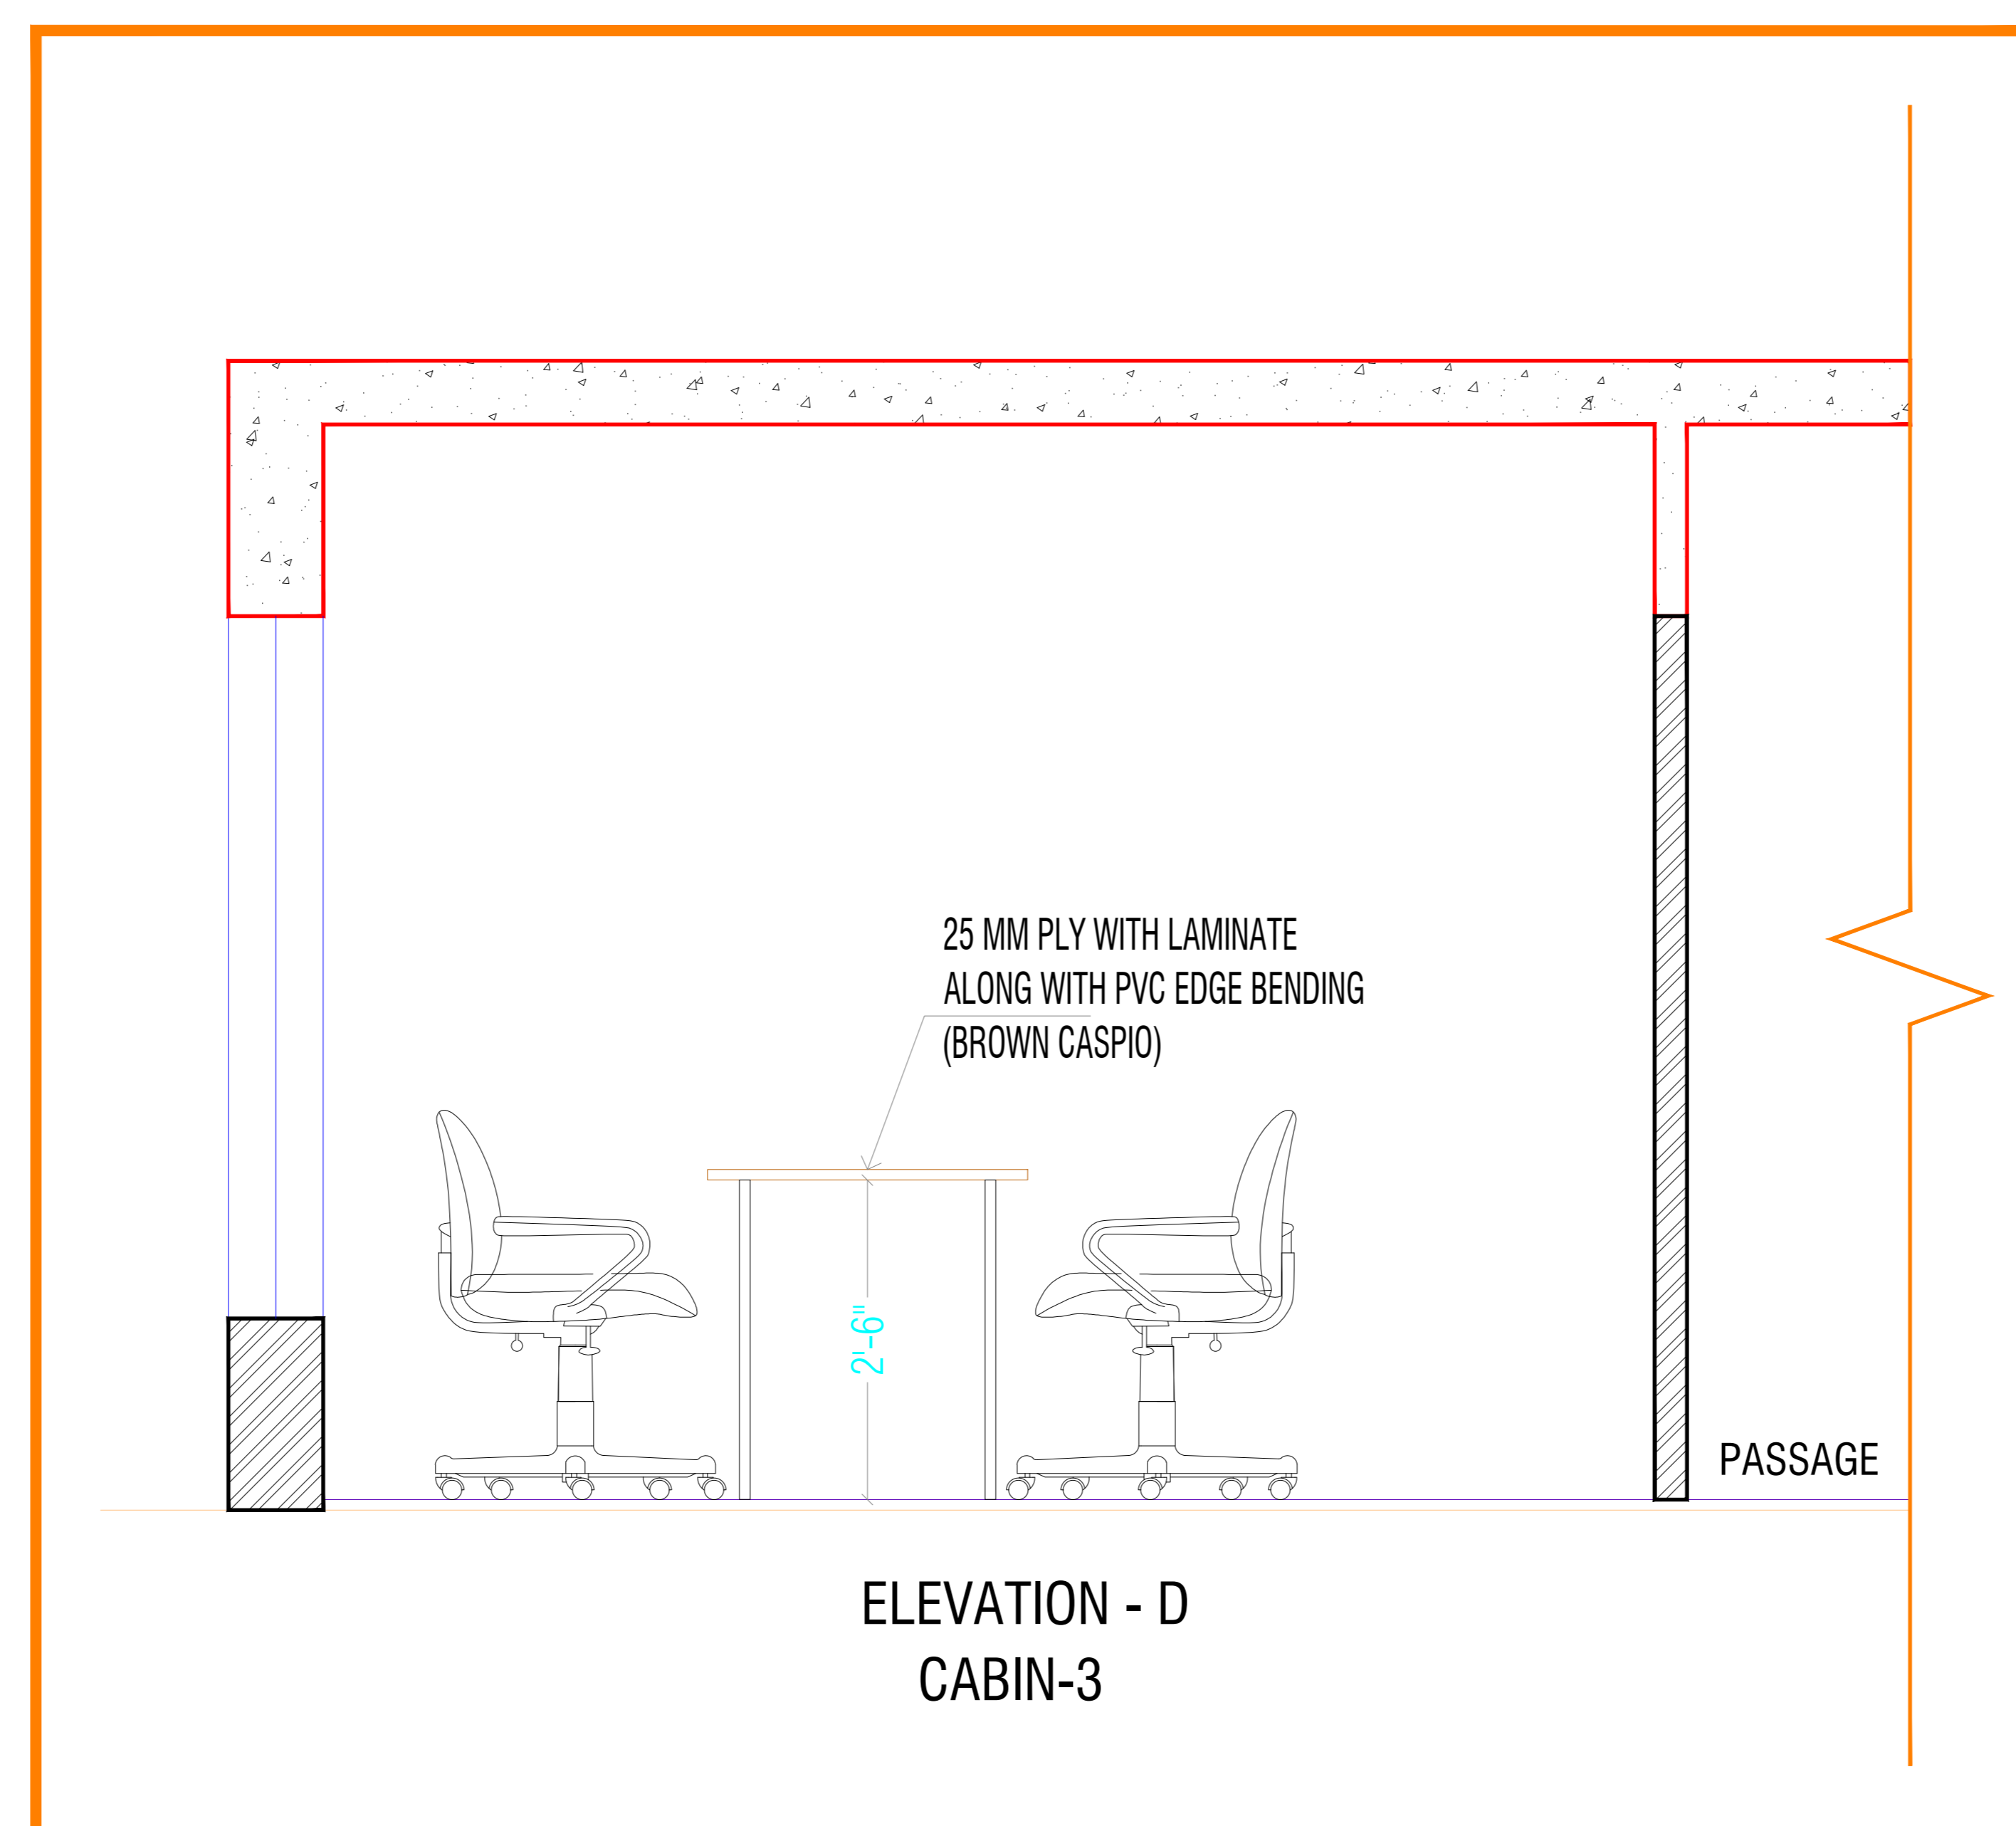
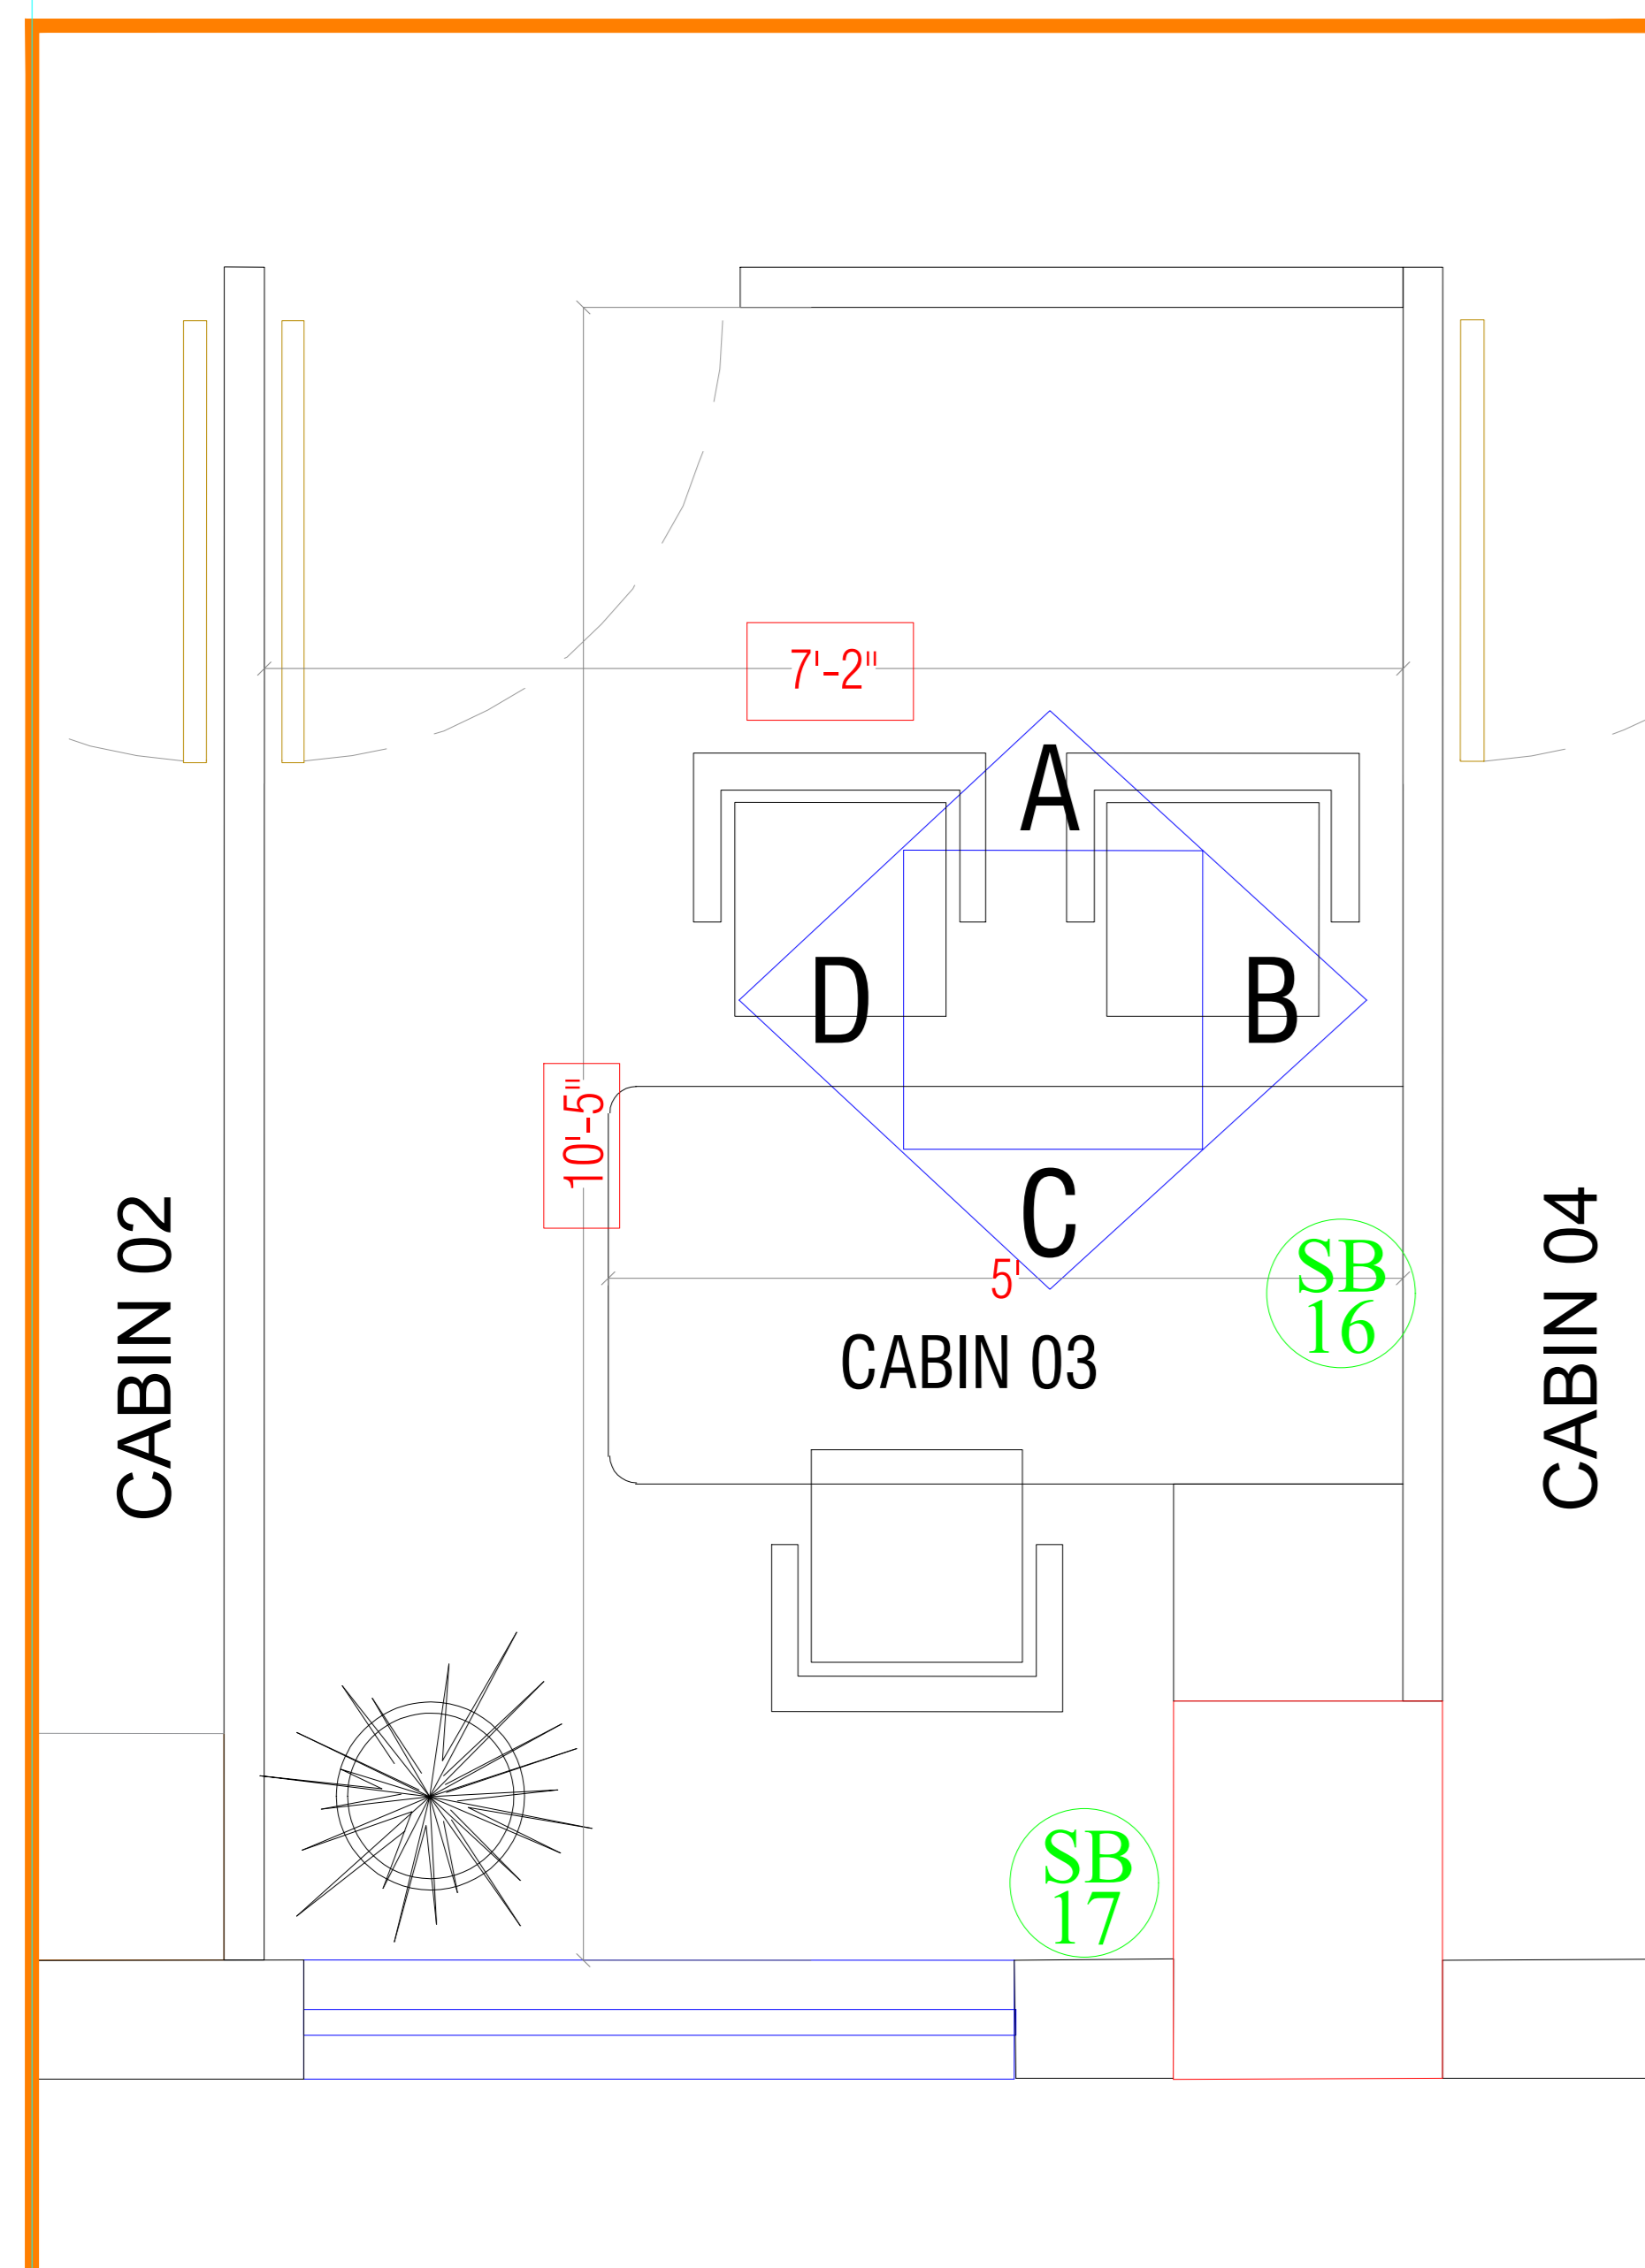
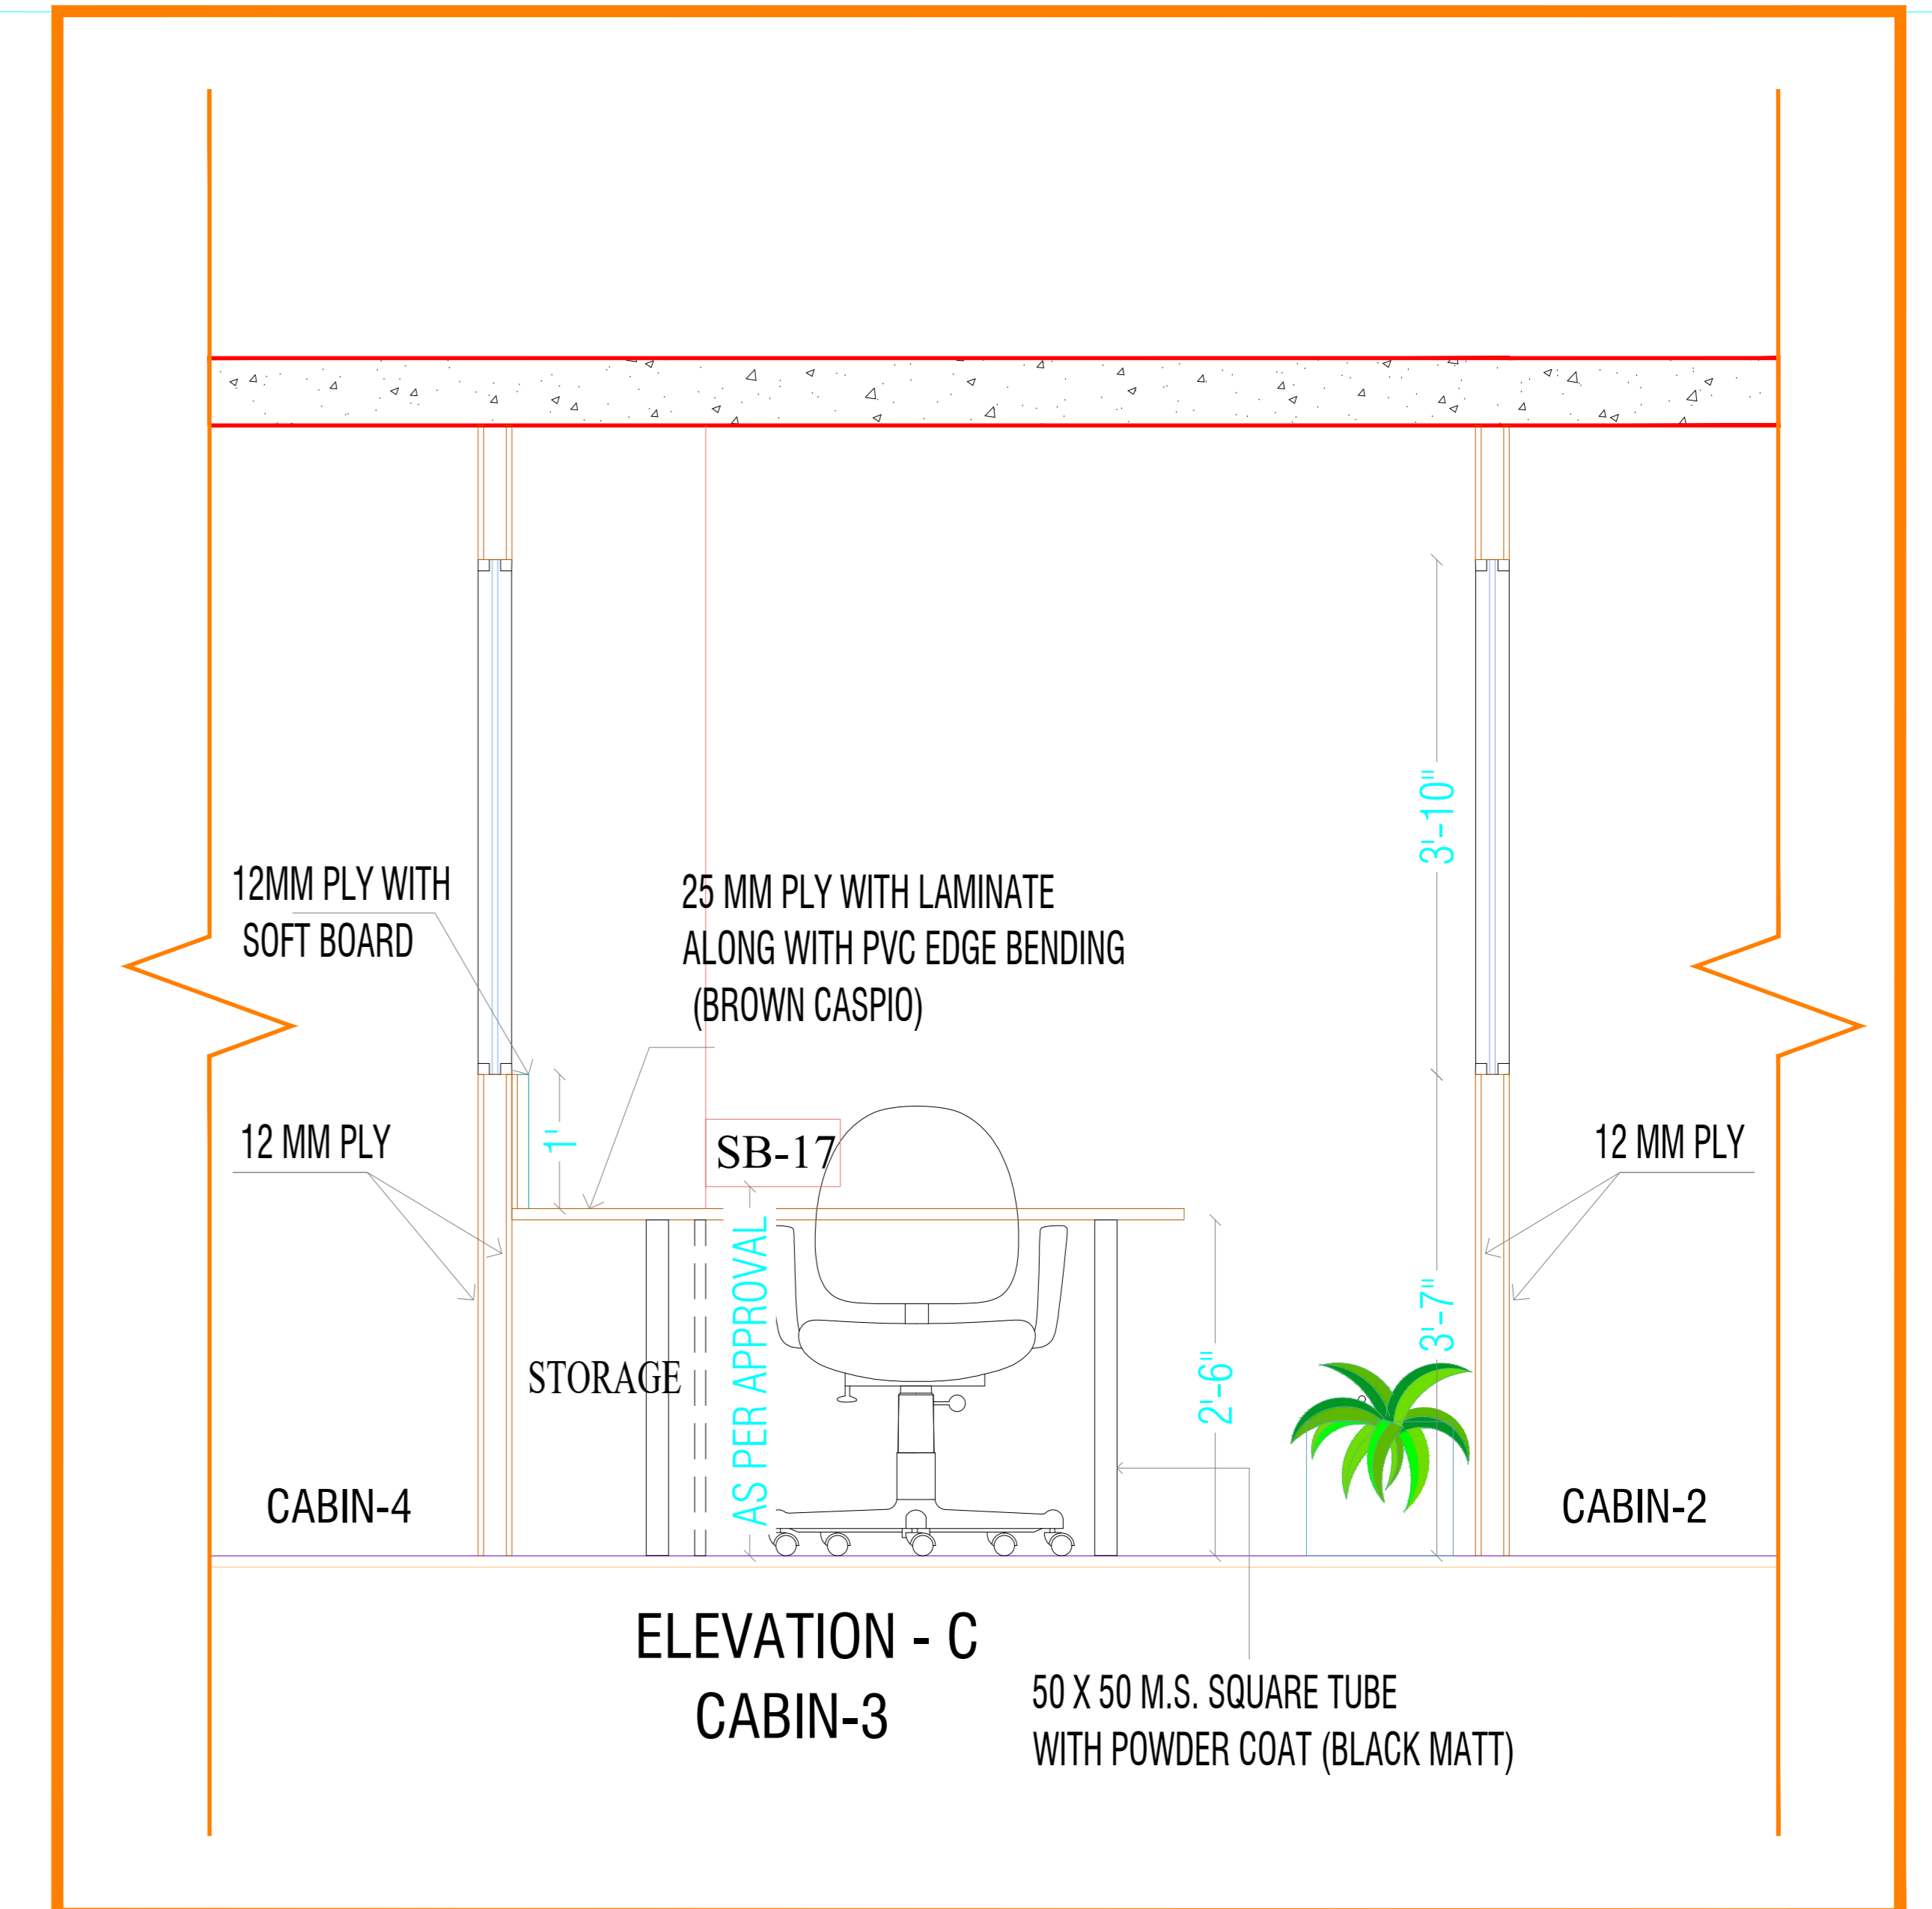


CABIN 03

CABIN-3 PLAN & SECTION DETAIL

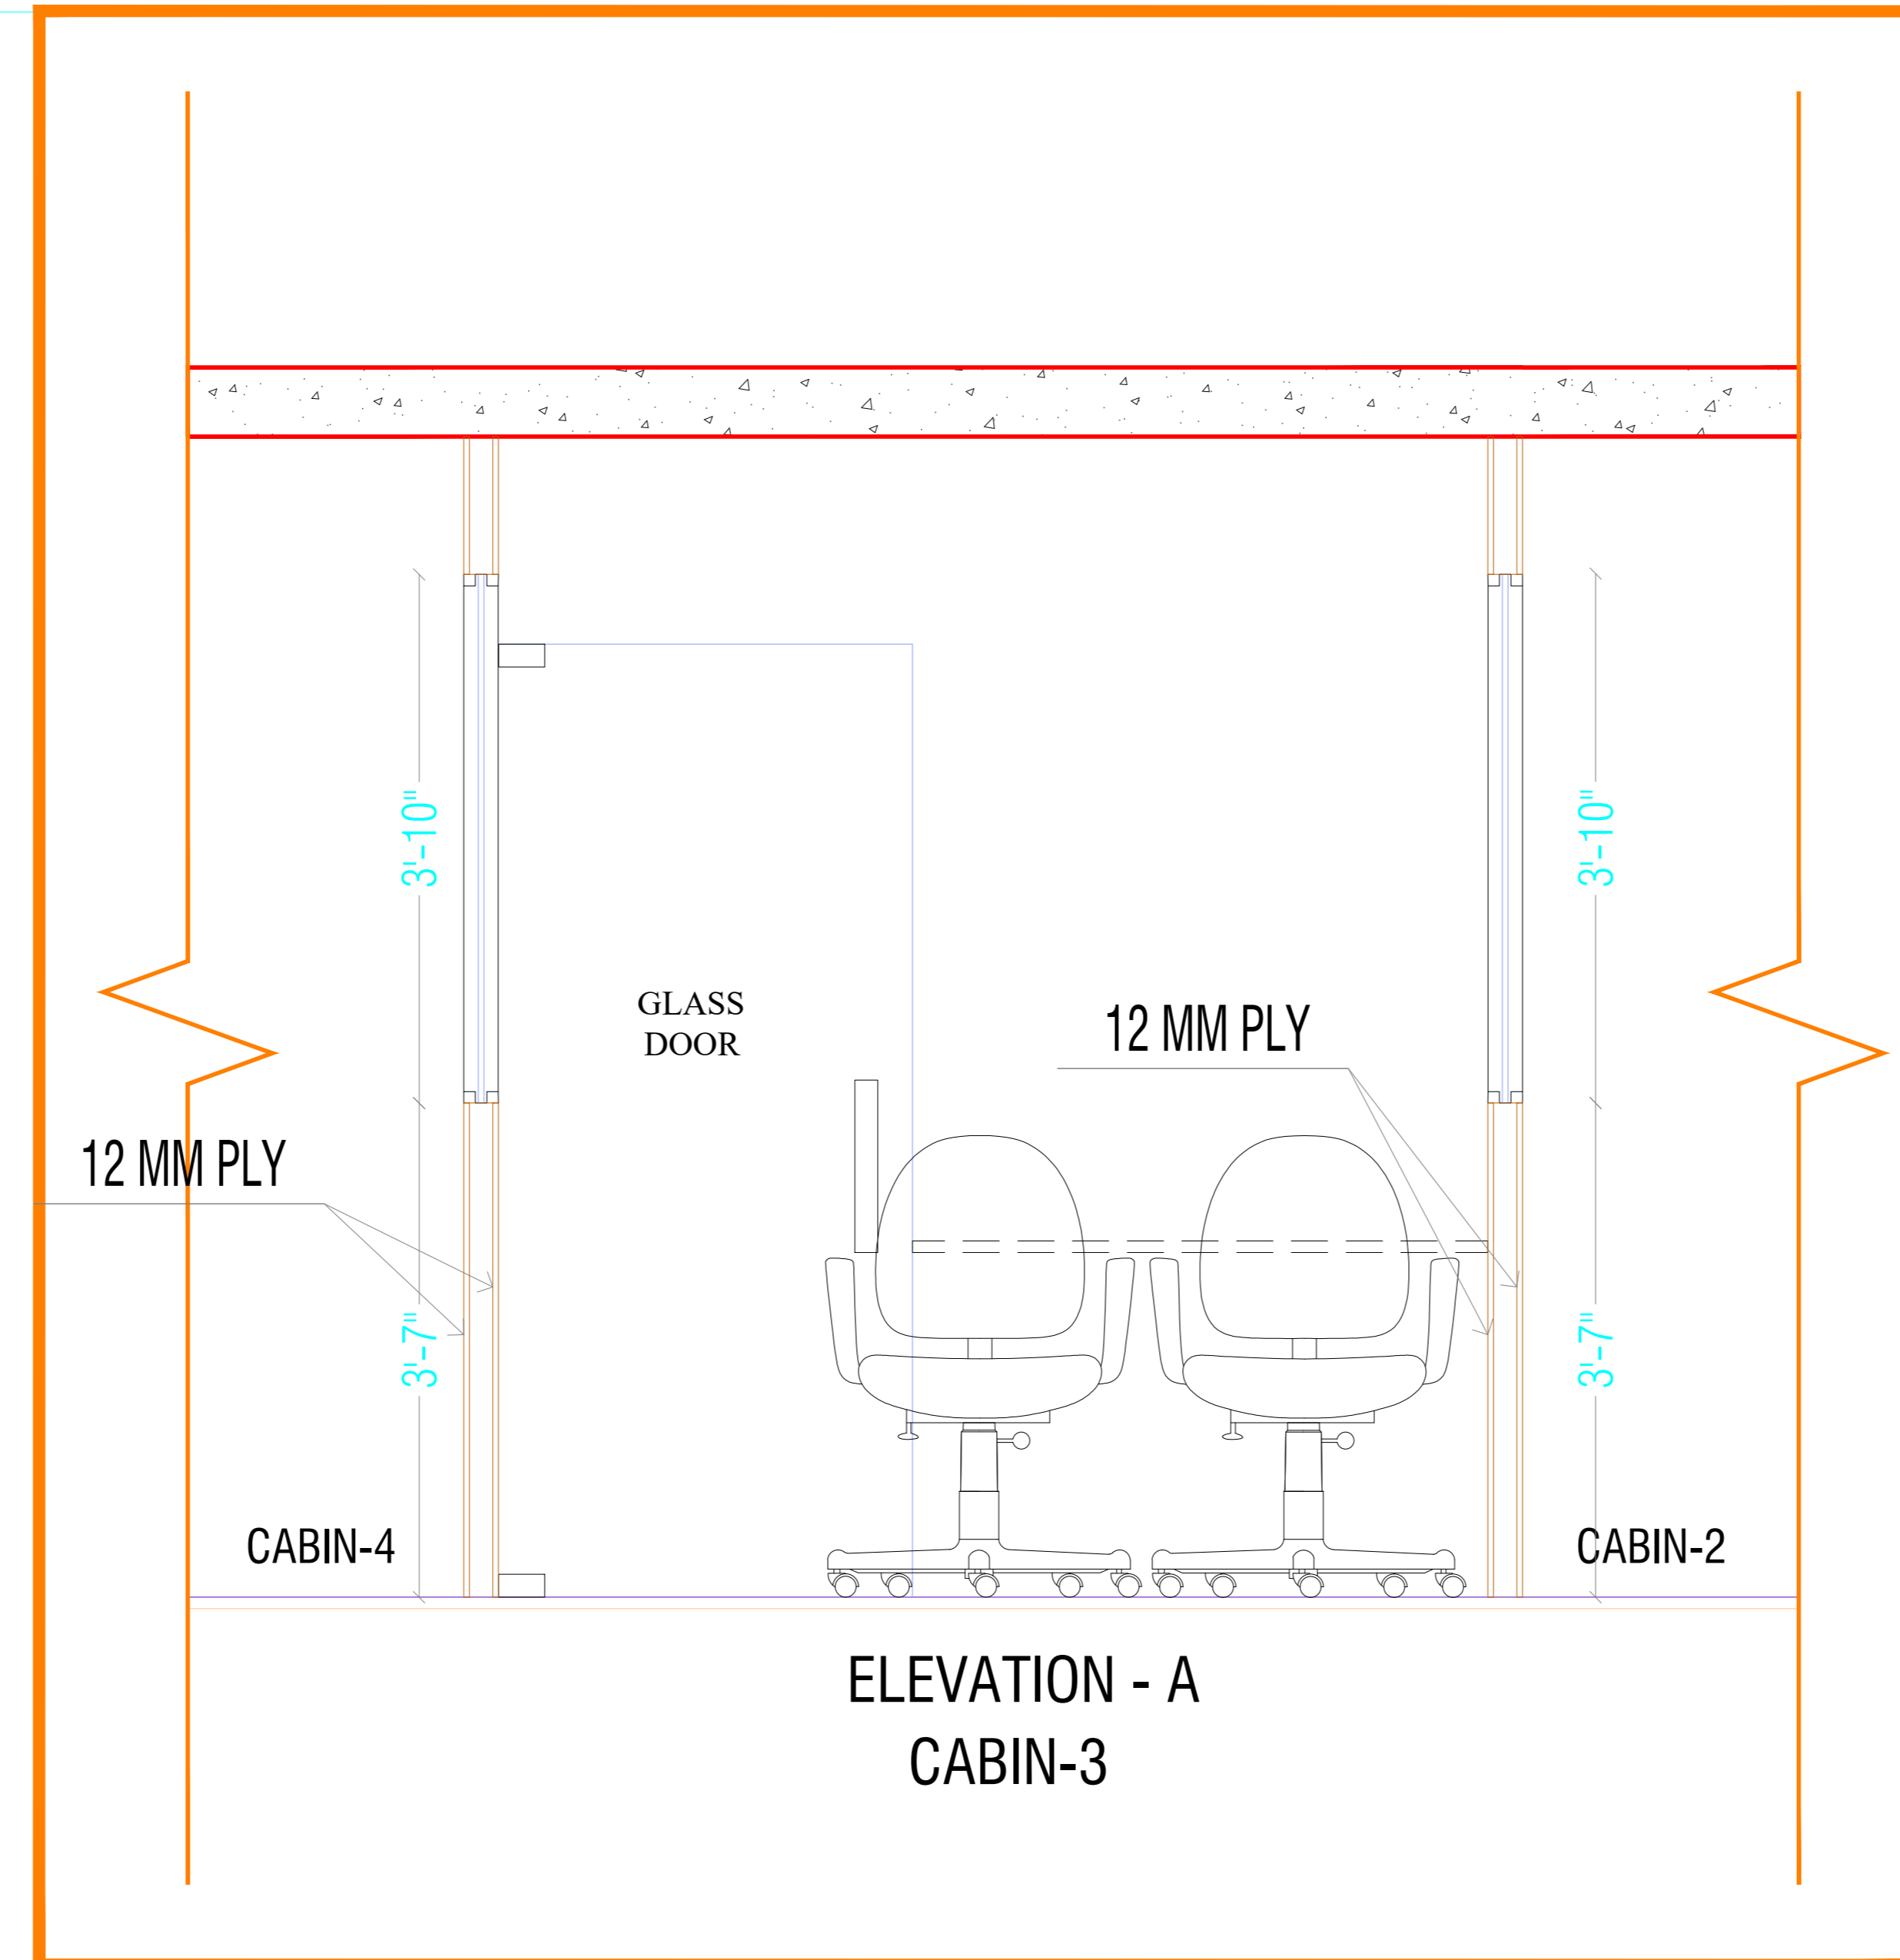

50 X 50 M.S. SQUARE TUBE WITH POWDER COAT (BLACK MATT)